


**REAR ELEVATION**

SCALE: 1/8" = 1'-0"

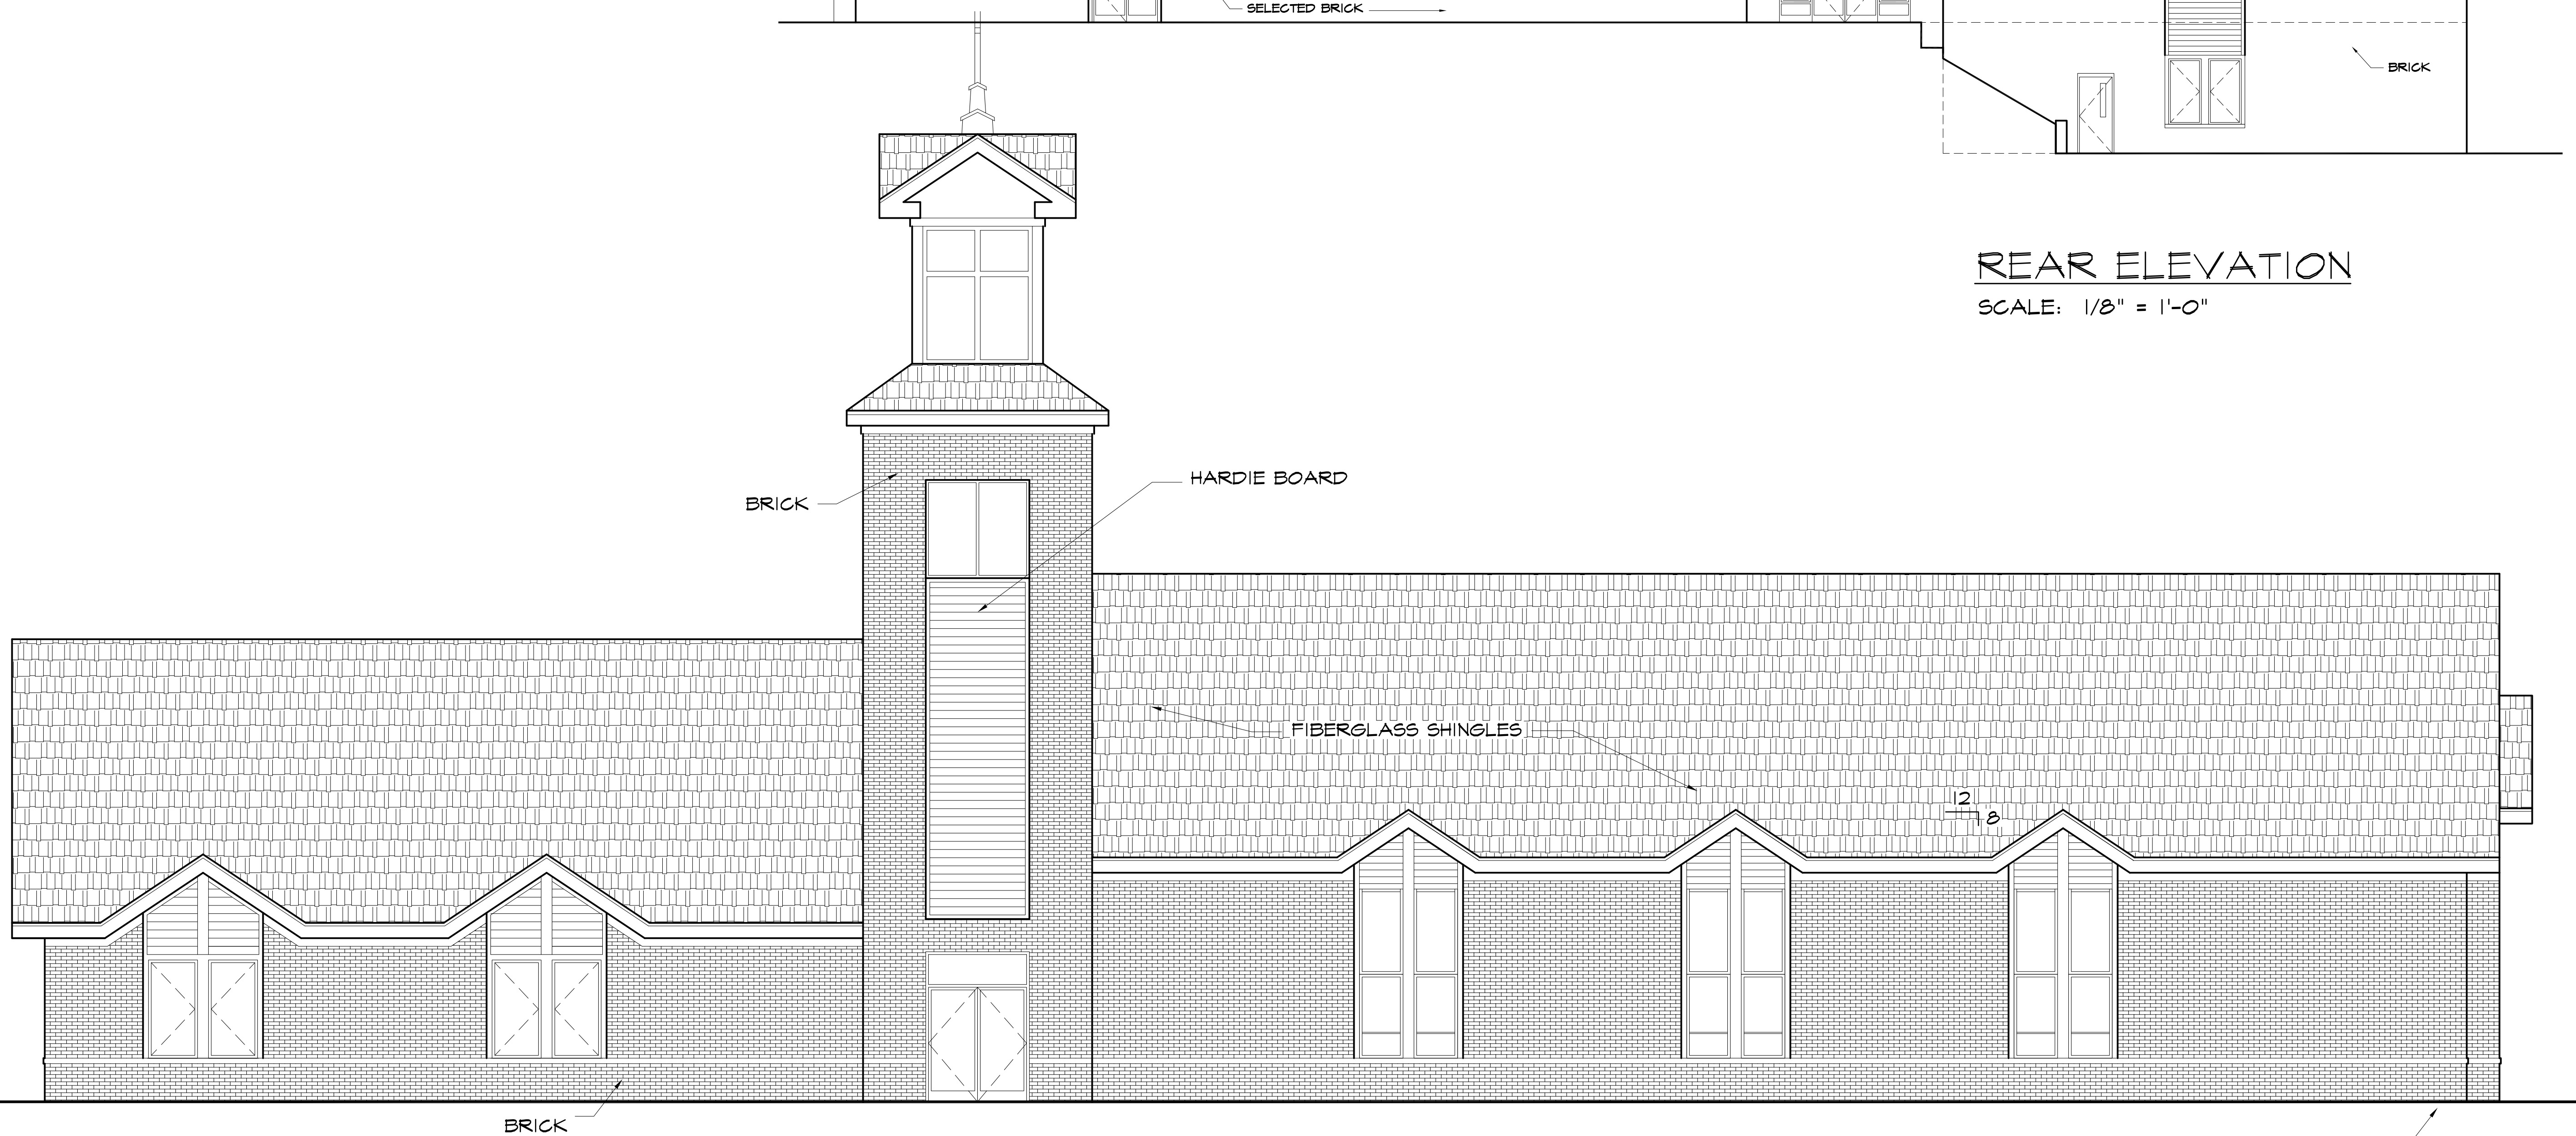

**FRONT ELEVATION**

SCALE: 3/16" = 1'-0"

PRELIMINARY FOR REVIEW. NOT FOR CONSTRUCTION.  
DATE UPDATED MAY 14, 2014  
COPYRIGHT (C) 2013, HENRY DARRELL CARPENTER, AIA

CARPENTER ARCHITECTURE PLLC

H. DARRELL CARPENTER, AIA  
3141 GARDNER PARK DRIVE  
Gastonia, North Carolina 28054  
hdcaia@carolina.rr.com 704-864-4445



Project A NEW CHURCH FOR  
DAVIDSON PRESBYTERIAN  
DAVIDSON, NORTH CAROLINA

Sheet Title  
**ELEVATIONS**

Revisions	Date

Drawn By	HDC
Checked By	HDC
Date	25 MAY 10
Scale	AS SHOWN
Project Number	1025
Sheet No.	A-4

A-4