


ATTACHMENT B: 2007 Davidson Commons East Conditional Master Plan

Exhibit VII-C

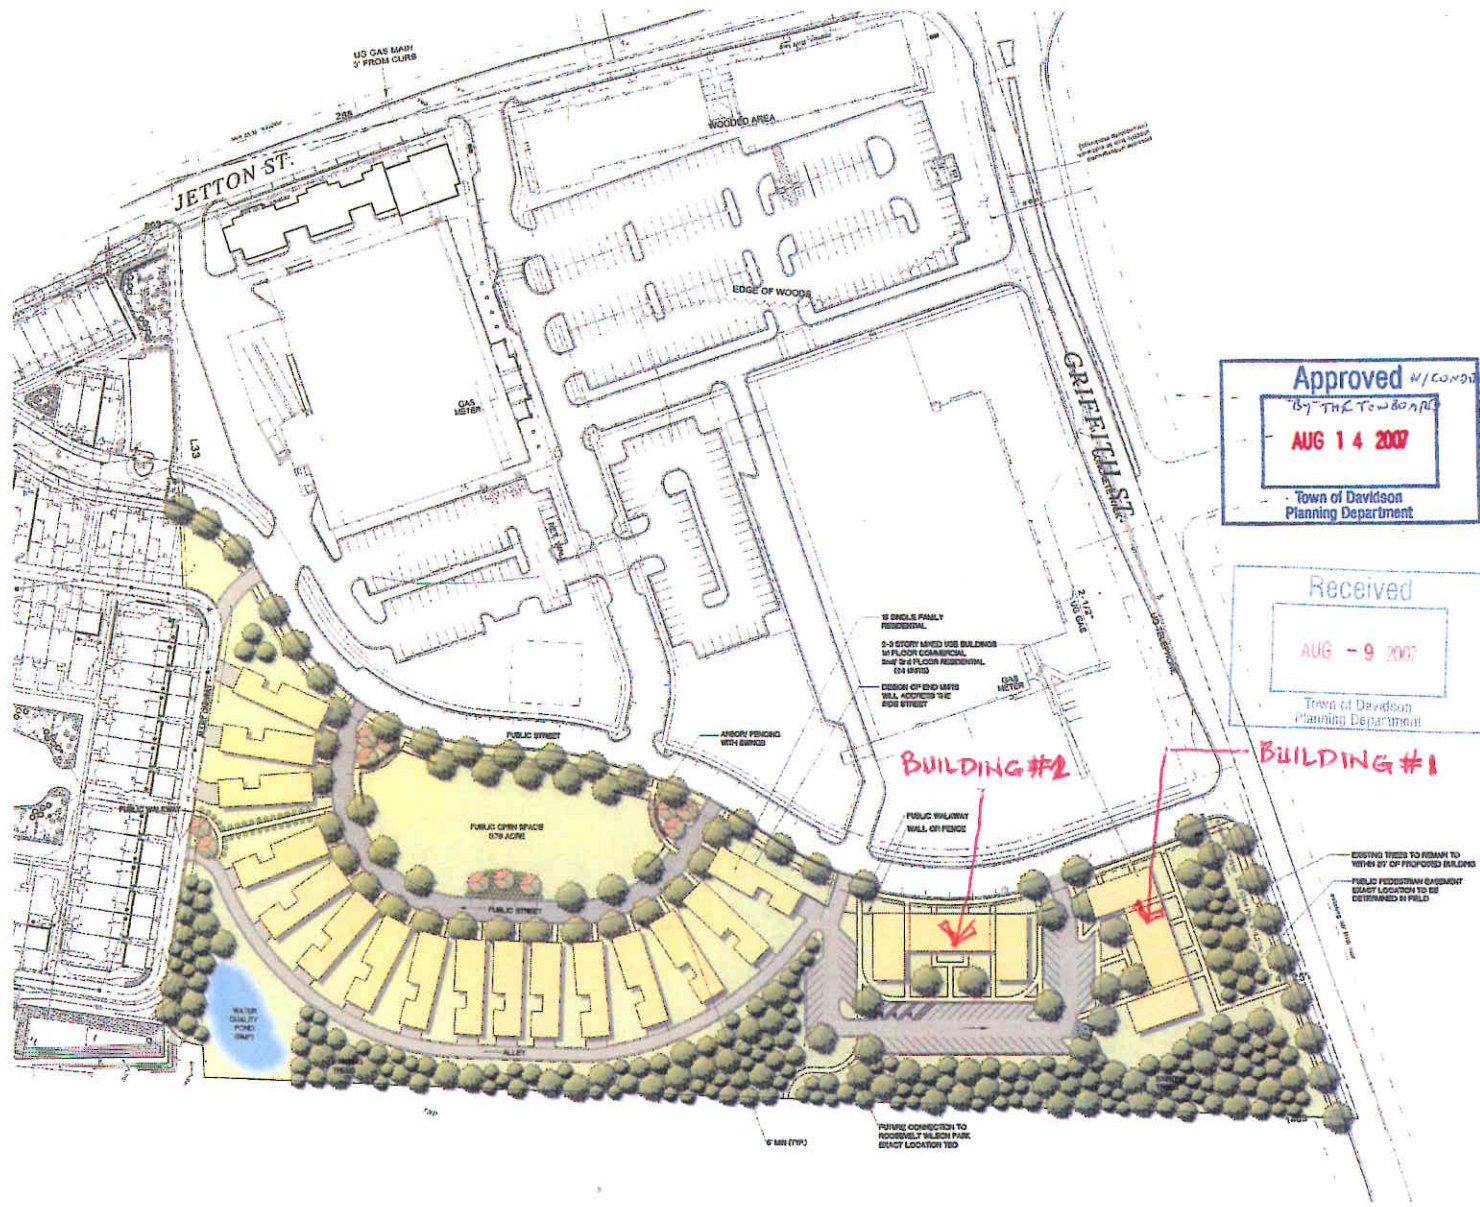

Cole Jenest & Stone
 Landscape Architecture
 1000 S. ...
 Davidson, NC 28026

MARTIN KERR & ASSOCIATES
 POST OFFICE BOX 1605
 DAVIDSON, NORTH CAROLINA 28026
 704-852-6507

DAVIDSON COMMONS - EAST
 DAVIDSON, NORTH CAROLINA

Approved *W/ COMMENTS*
By The Town Board
AUG 14 2007
 Town of Davidson
 Planning Department

Received
AUG - 9 2007
 Town of Davidson
 Planning Department

SITE PLAN

Project No. _____
 3784 _____
 Issued _____
 Revised _____

Scale: 1" = 40'



SP1.0

Copyright © 2007 by Cole Jenest & Stone, P.A. All rights reserved. No part of this publication may be reproduced, stored in a retrieval system, or transmitted, in any form or by any means, electronic, mechanical, photocopying, recording, or by any information storage and retrieval system, without the prior written permission of Cole Jenest & Stone, P.A.