

VICINITY MAP
NOT TO SCALE

DAVIDSON SPRINGS
PHASE III & IV
DAVIDSON, NORTH CAROLINA

SEAL
PRELIMINARY
NOT FOR
CONSTRUCTION

KEY PLAN



NO.	DATE	BY	DESCRIPTION

REVISIONS
DRAWN BY MTK
APPROVED BY TJD
CHECKED BY TJD
DATE APRIL 03, 2018
TITLE

SITE PLAN
OPTION-A

PROJECT NO. 50101605

OPT-A

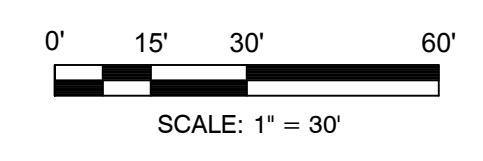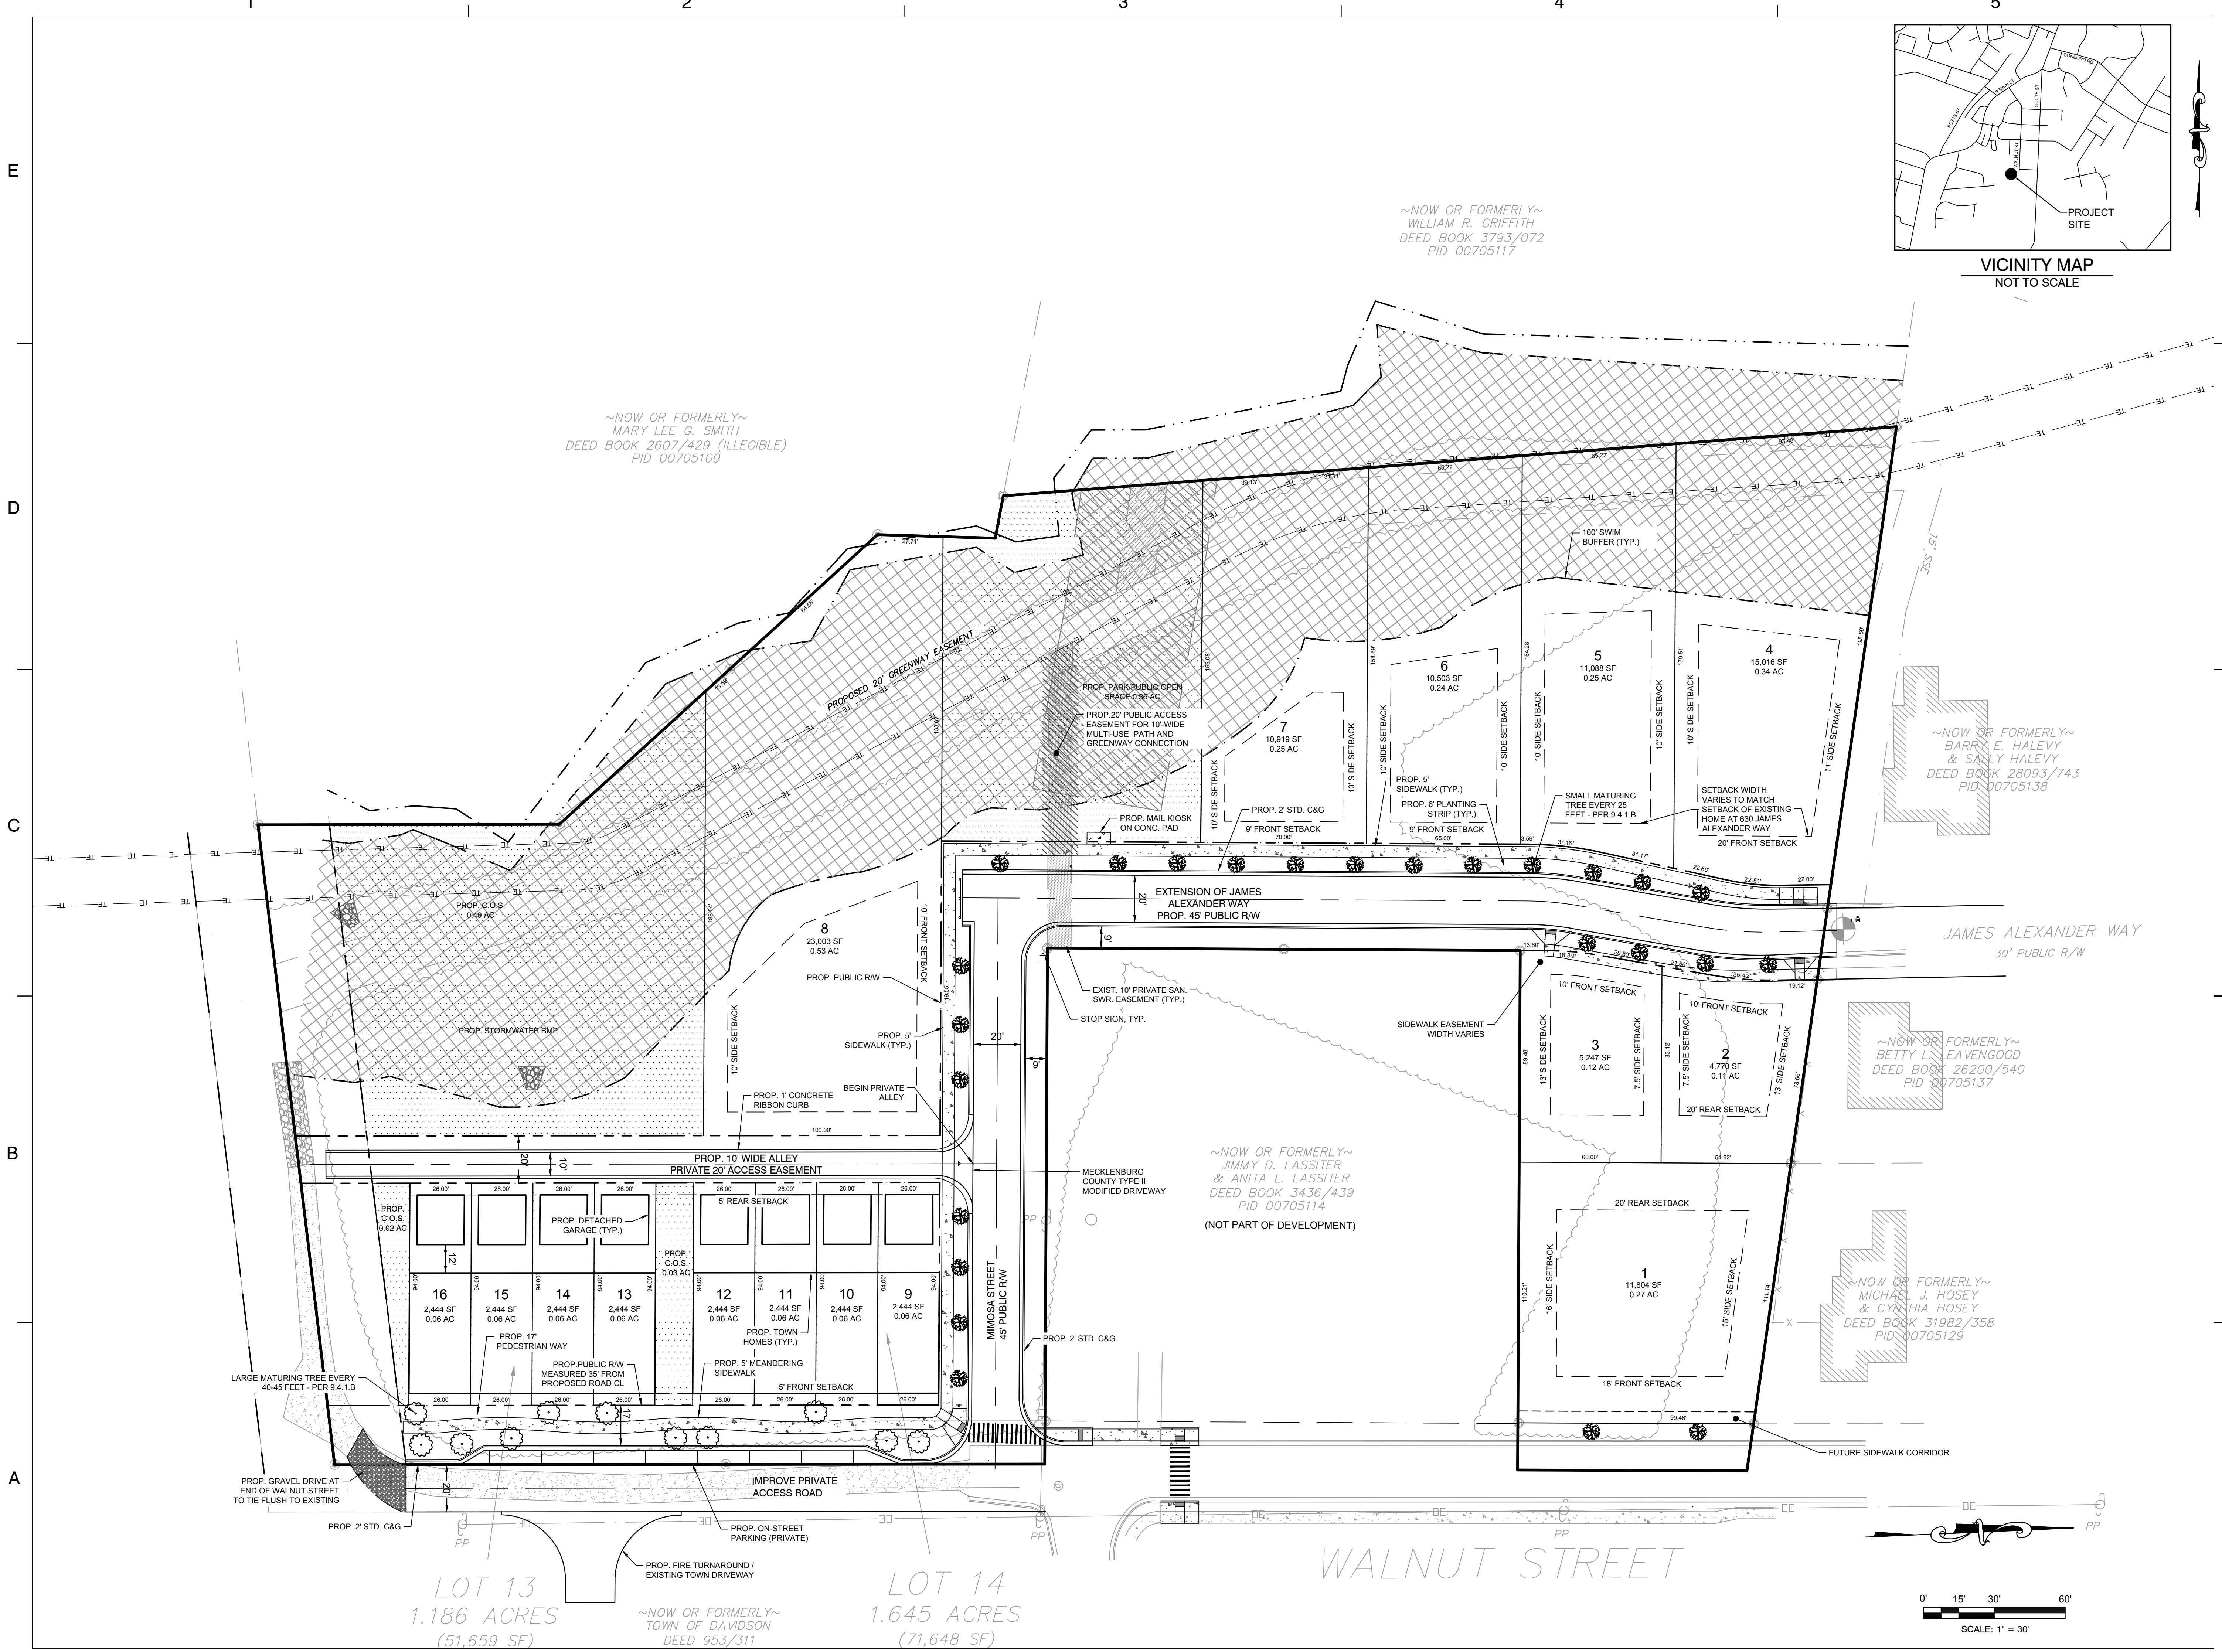

LOT 13
1.186 ACRES
(51,659 SF)

LOT 14
1.645 ACRES
(71,648 SF)

WALNUT STREET