
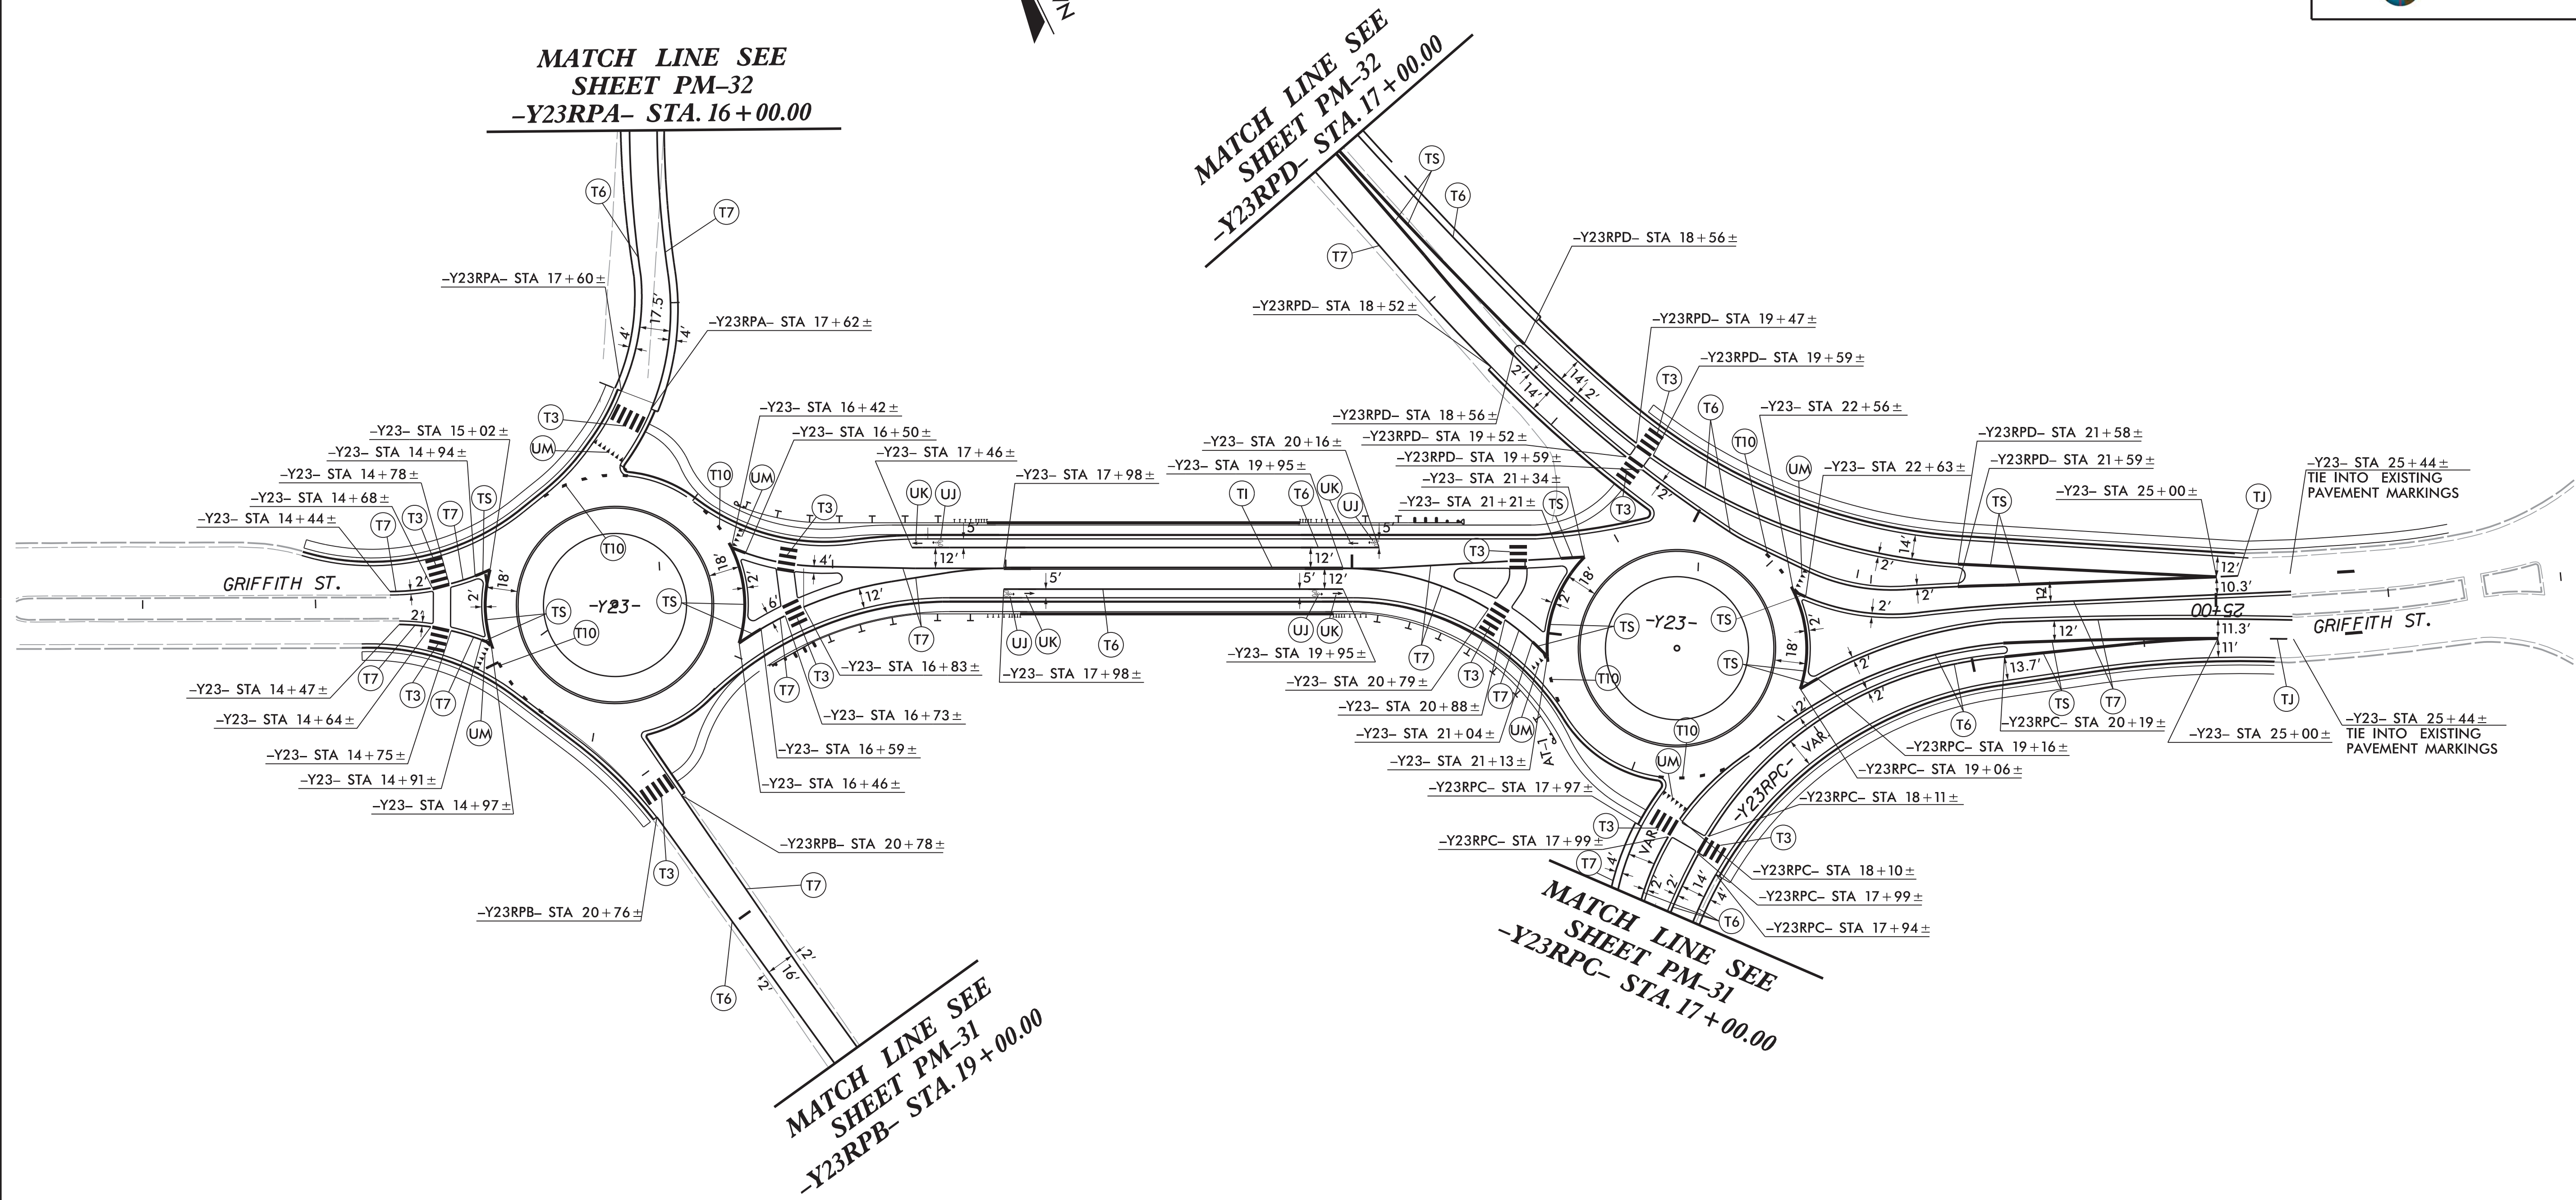


INCOMPLETE PLANS
DO NOT USE FOR R/W ACQUISITION
DOCUMENT NOT
CONSIDERED FINAL UNLESS
ALL SIGNATURES COMPLETED

sugar creek
construction, LLC

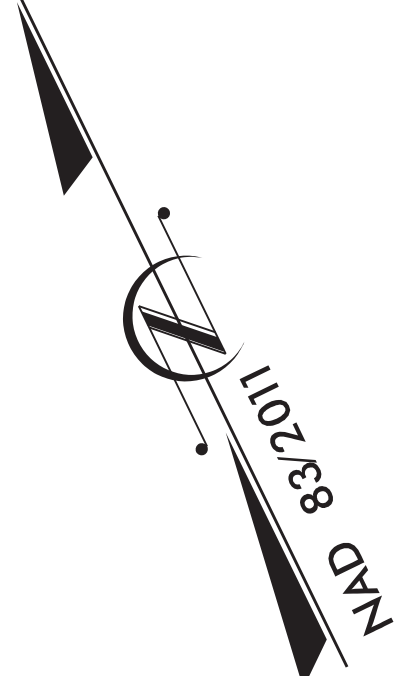

MATCH LINE SEE
SHEET PM-32
-Y23RPA- STA. 16+00.00

MATCH LINE SEE
SHEET PM-32
-Y23RPD- STA. 17+00.00

MATCH LINE SEE
SHEET PM-31
-Y23RPB- STA. 19+00.00

MATCH LINE SEE
SHEET PM-31
-Y23RPC- STA. 17+00.00

NOTE: SEE SHEETS PM-31 AND PM-32 FOR I-77 PAVEMENT MARKINGS.

NOTE:
SEE ROADWAY STANDARD DRAWINGS FOR PLACEMENT
OF SNOWPLOWABLE PAVEMENT MARKERS.

NOTE:
SEE ROADWAY STANDARD DRAWINGS FOR PLACEMENT
OF FLEXIBLE DELINEATORS ON RAMPS AND LOOPS.

APPROVED: _____ DATE: _____	PAVEMENT MARKING PLAN	
SCALE: NONE		REVISIONS
DATE: _____		
DWG. BY: _____		
DESIGN BY: _____		
REVIEWED BY: _____		CADD FILE

10:55:42 AM
 C:\03\06 PM.PSH.60.dgn
 PDF FULLTEXT
 I77_SON.TB1