


04-10-2018



WATER FEATURE

1 LEVEL 02 - PROPOSED
1/8" = 1'-0"

NORTH HARBOR CLUB - BUILDING 400

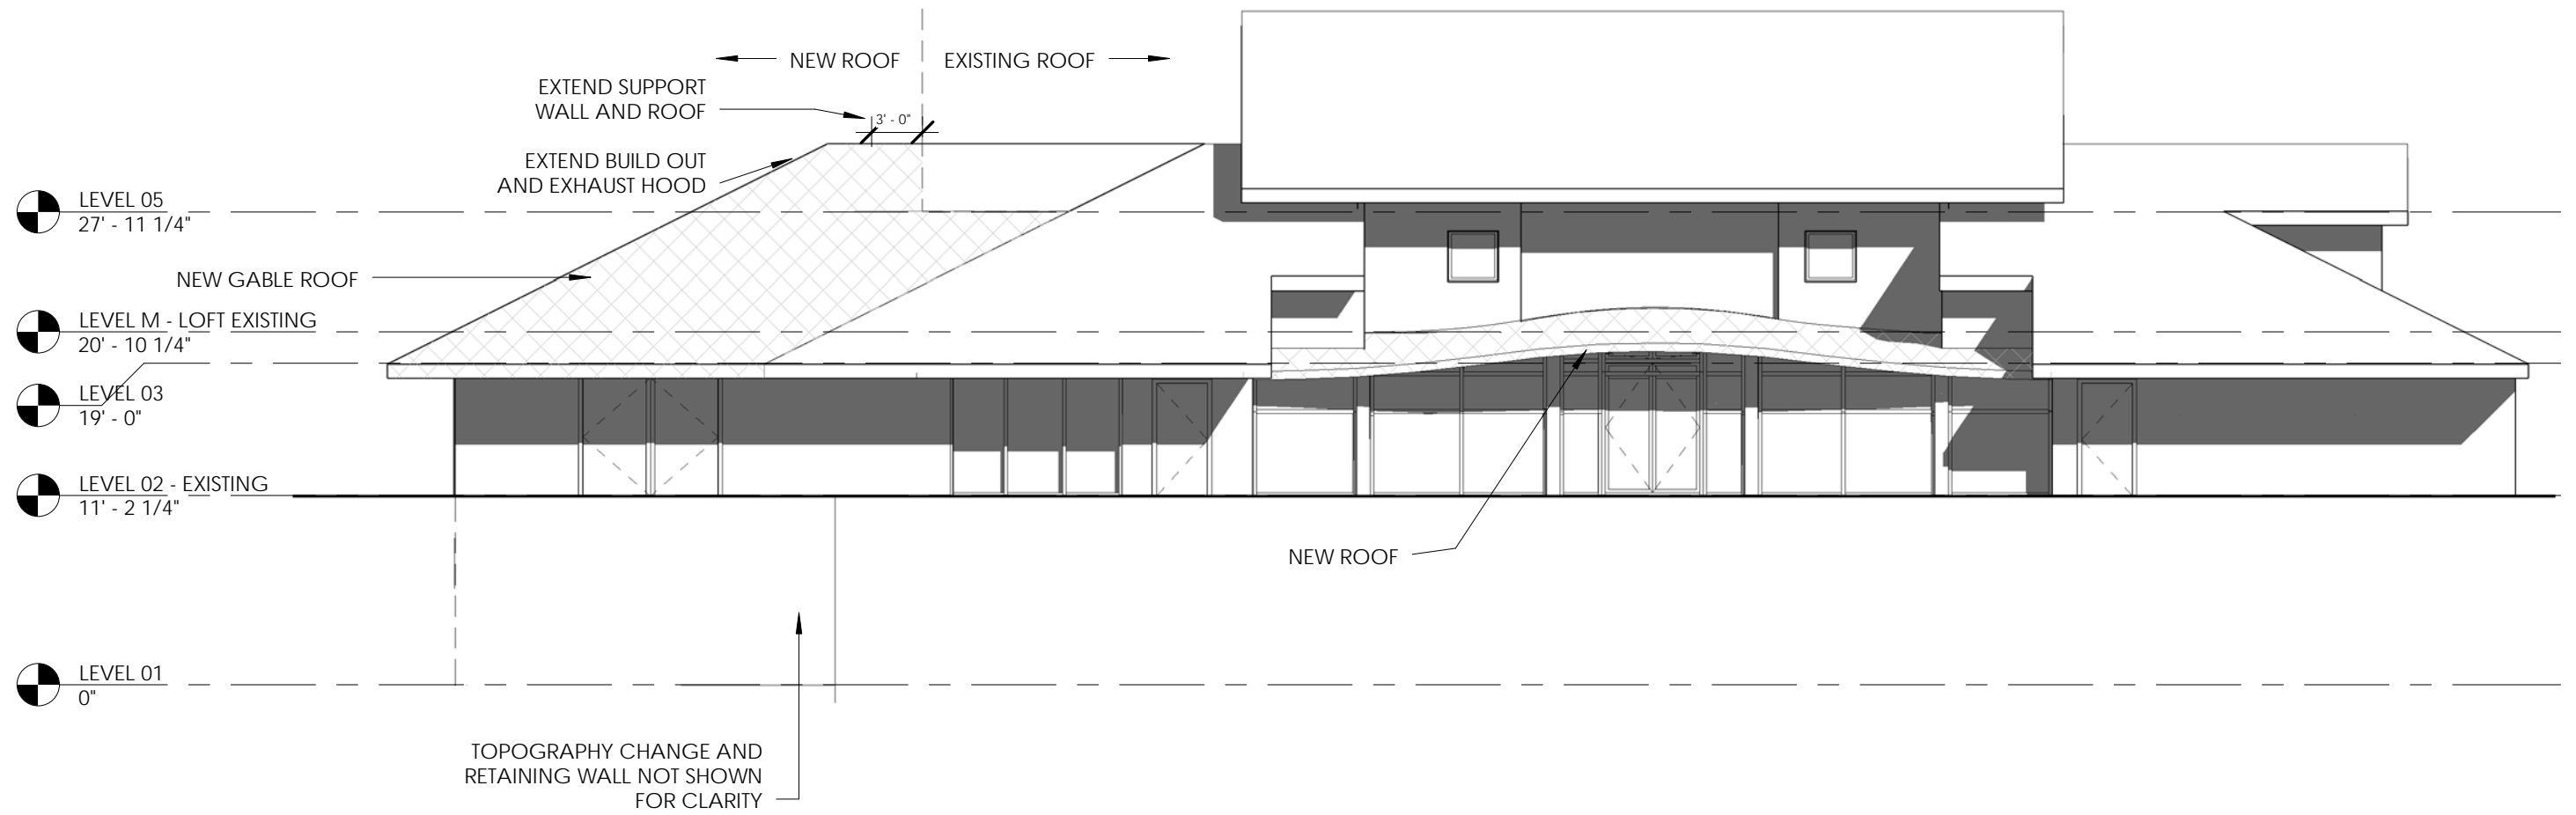


1 NORTH
1" = 10'-0"

04-10-2018



NORTH HARBOR CLUB - BUILDING 400

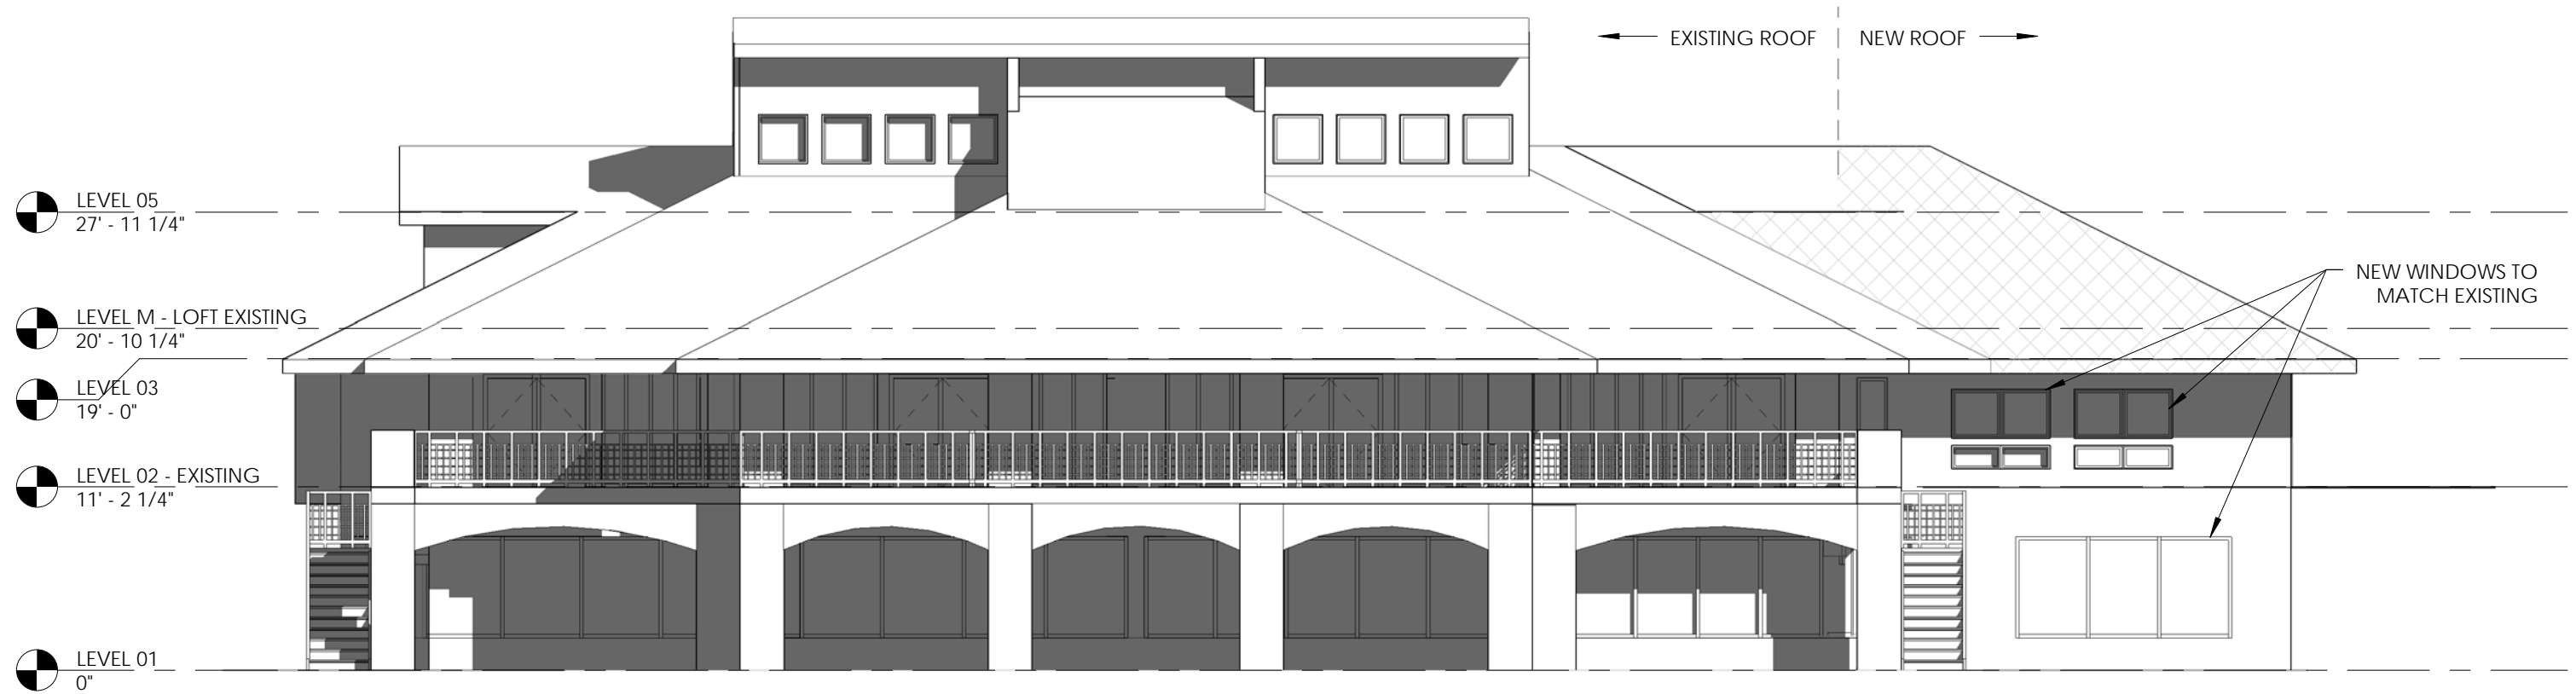


1 SOUTH
1" = 10'-0"

04-10-2018




NORTH HARBOR CLUB - BUILDING 400

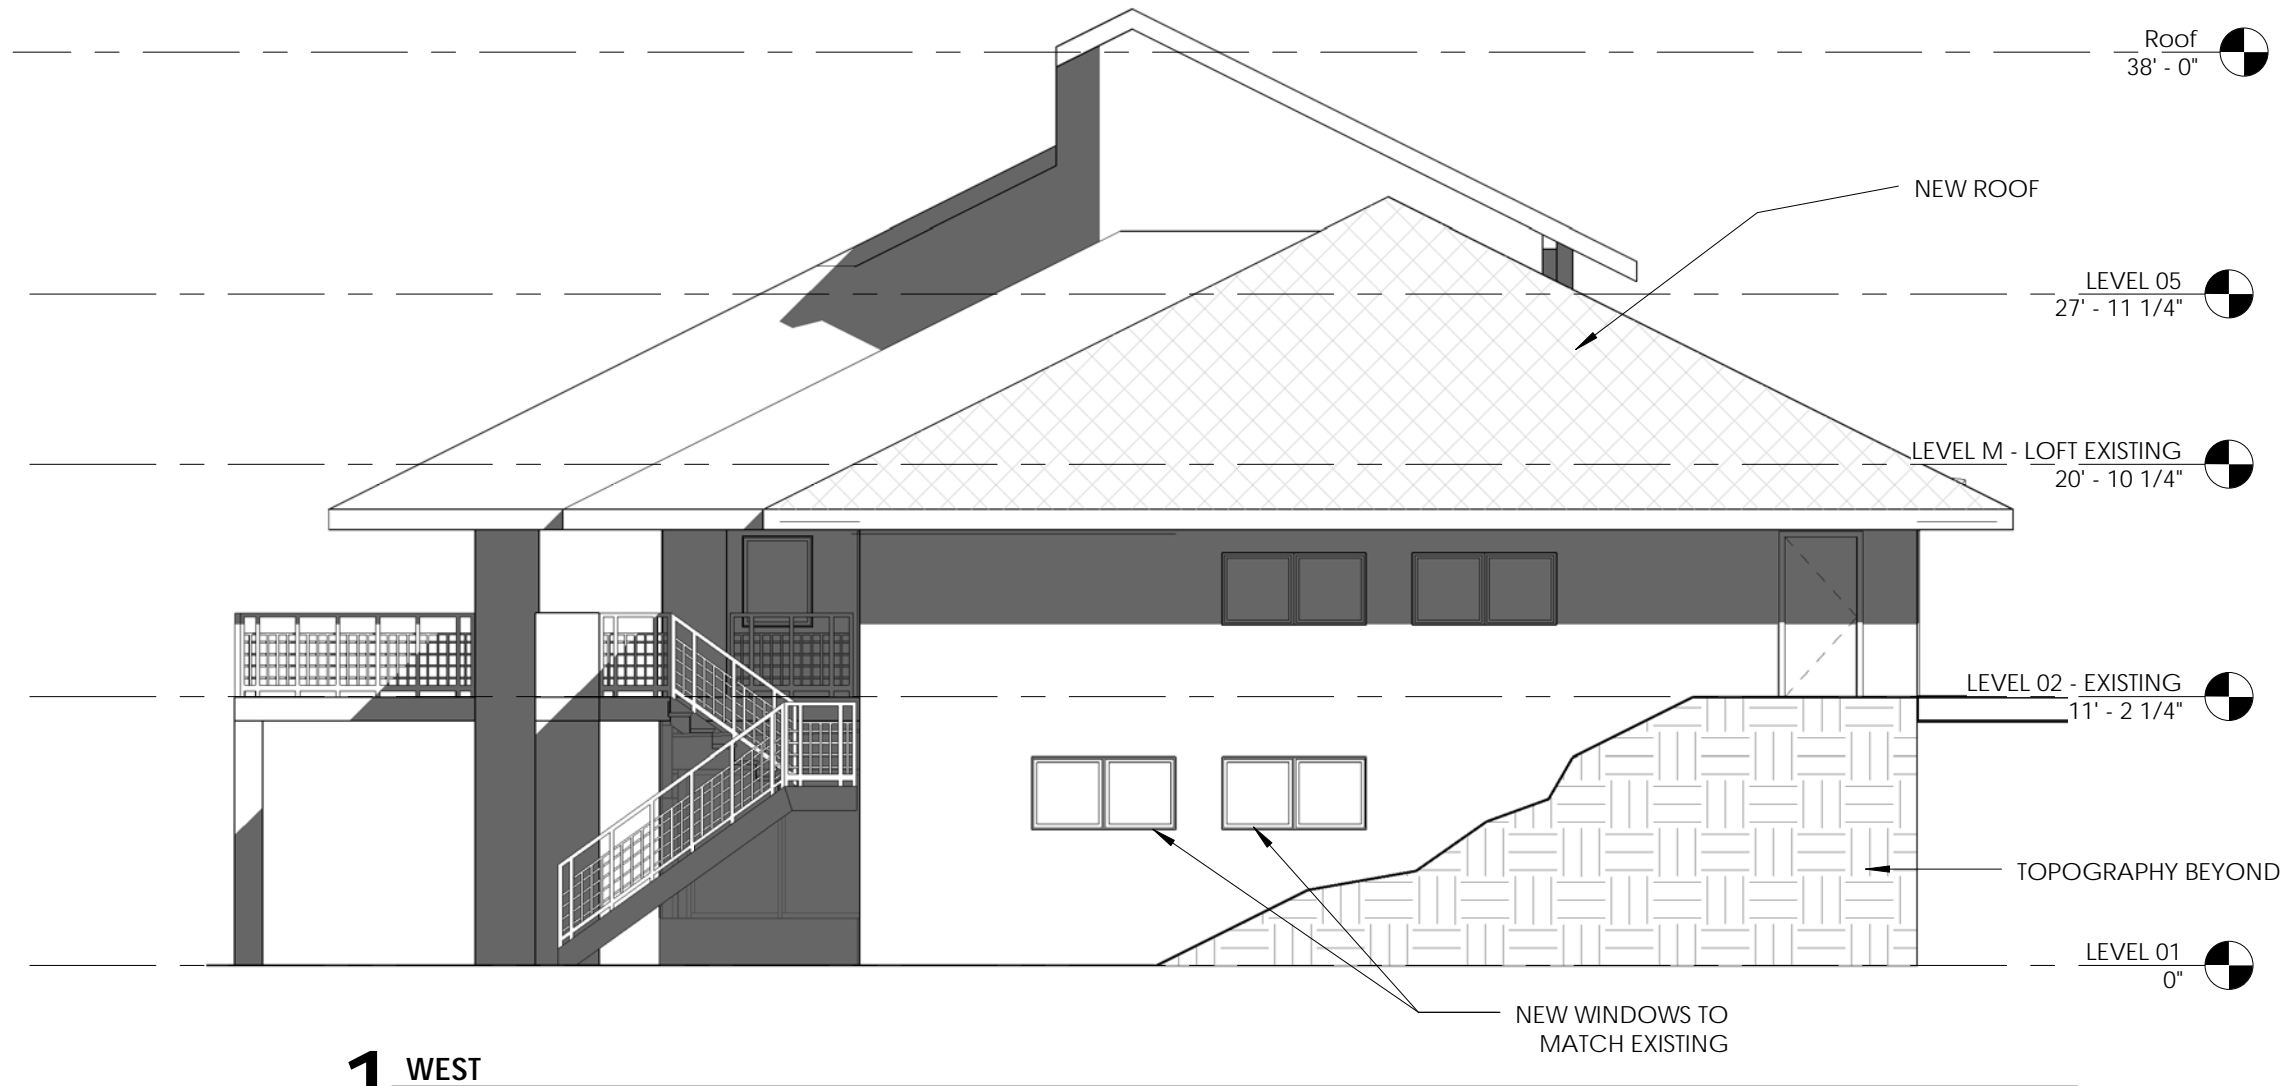

1 WEST
1/8" = 1'-0"

04-10-2018



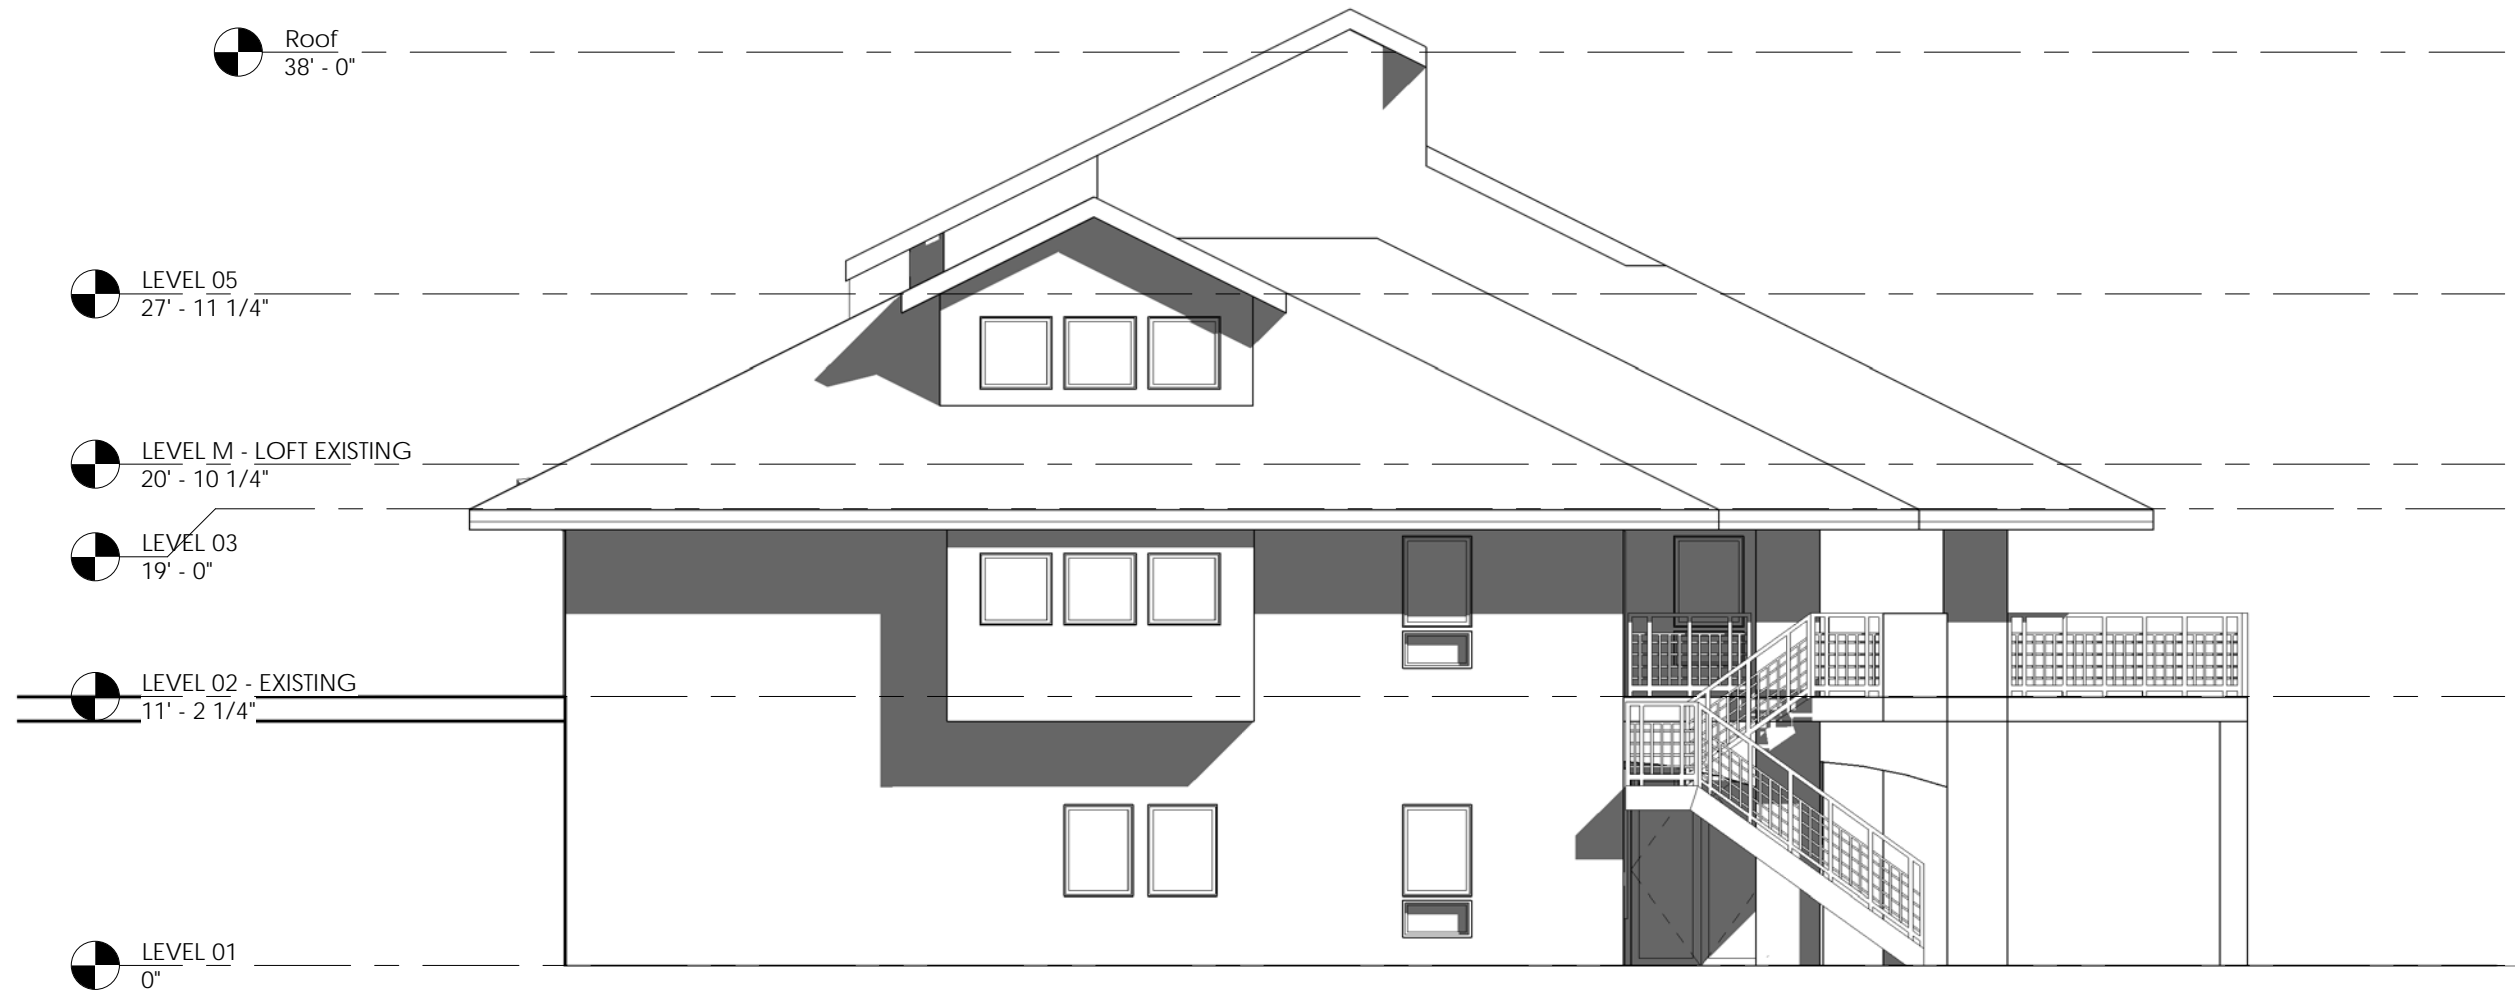


1 EAST
 1/8" = 1'-0"

04-10-2018



NORTH HARBOR CLUB - BUILDING 400

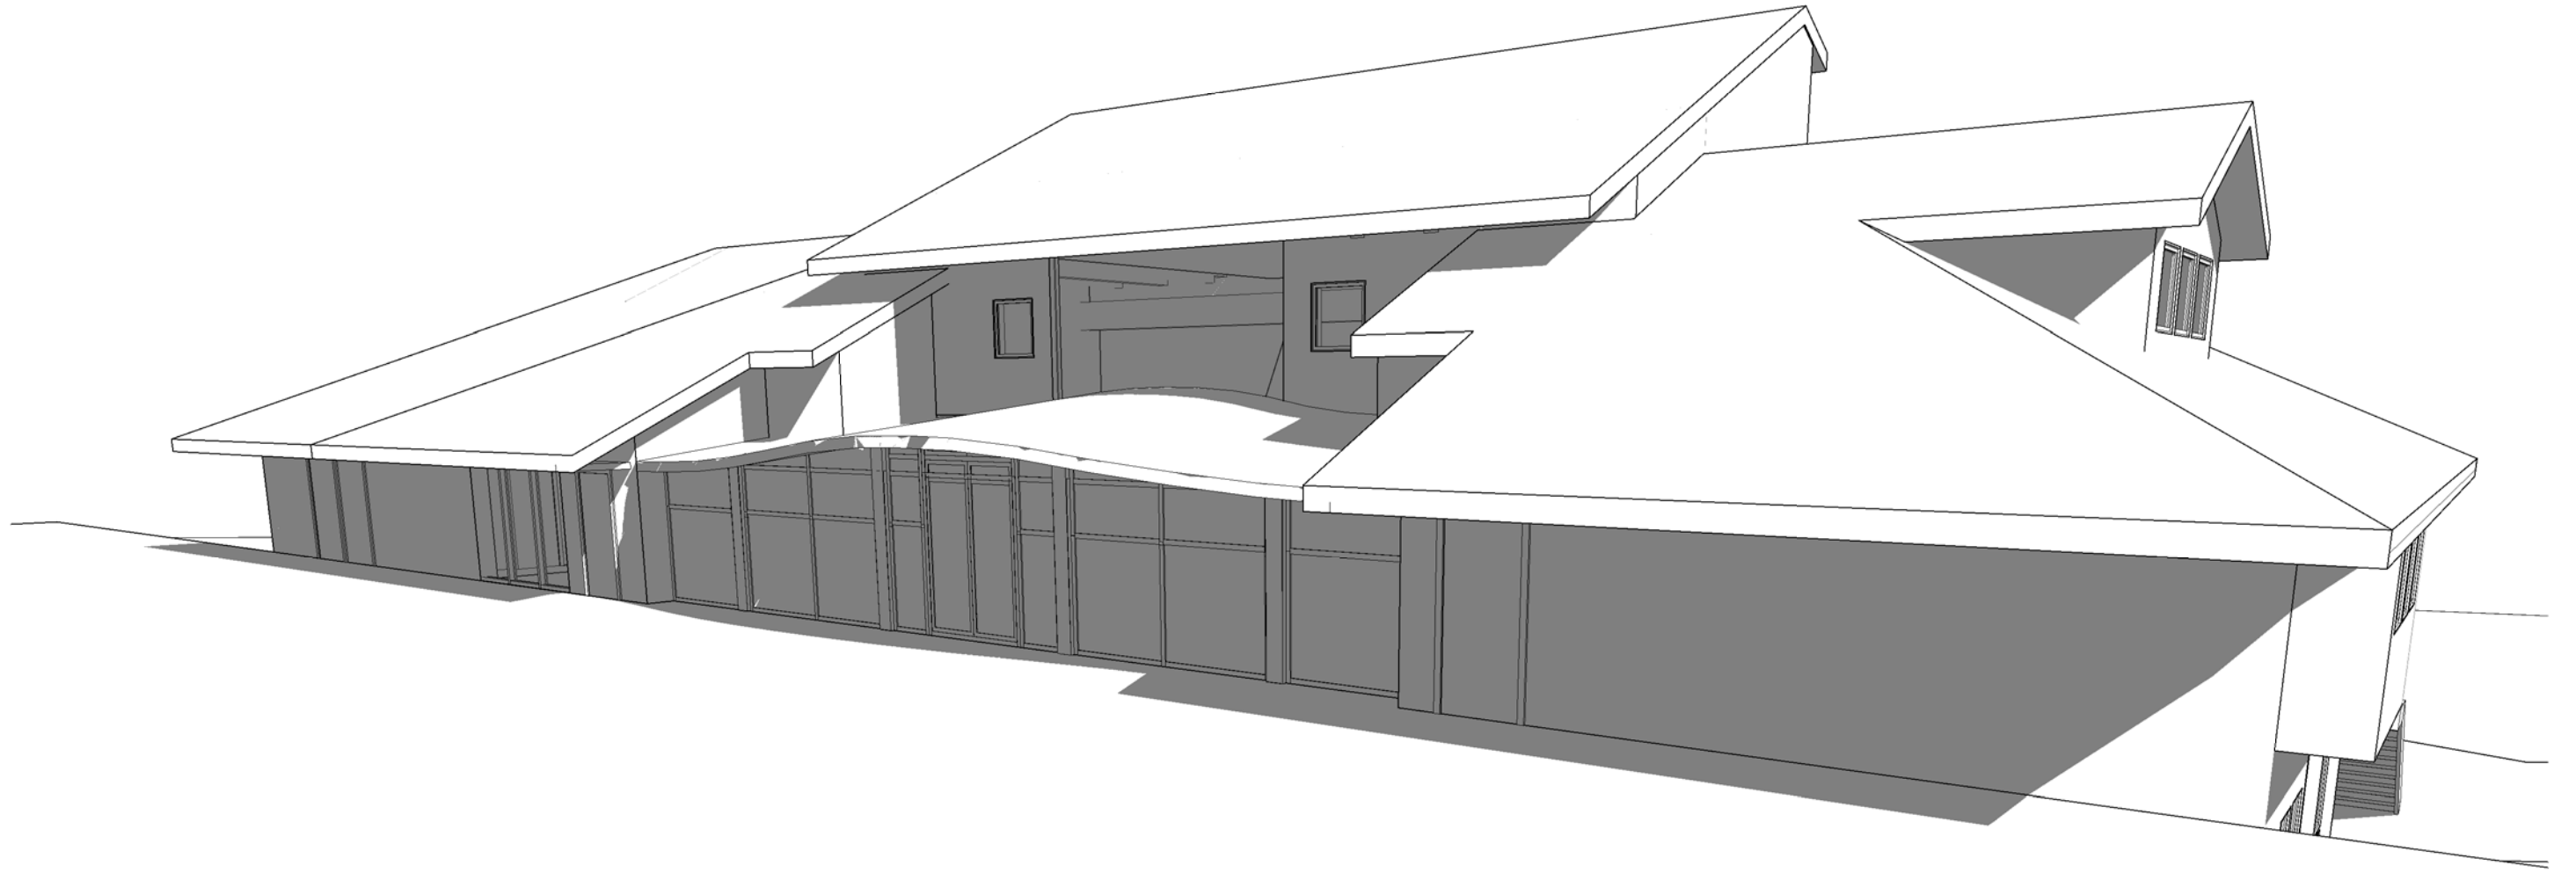

04-10-2018



NORTH HARBOR CLUB - BUILDING 400