



Plotted By: Biggins, Jonathan Sheet: Sct: NC 73 and Davidson Concord Layout: PM-1 September 10, 2019 02:30:32pm K:\CHS_PRA\018312_Town of Davidson\009_IP0_A10_NC_73 & DAV-CONC-RTL_CDA\04-CADD\PlanSheets\06_PAVEMENT MARKING AND SIGNING.dwg
 This document, together with the concepts and designs presented herein, is an instrument of service, as an instrument of service, is intended only for the specific purpose and client for which it was prepared. Reuse of and improper reliance on this document without written authorization and adaptation by Kimley-Horn and Associates, Inc. shall be without liability to Kimley-Horn and Associates, Inc.

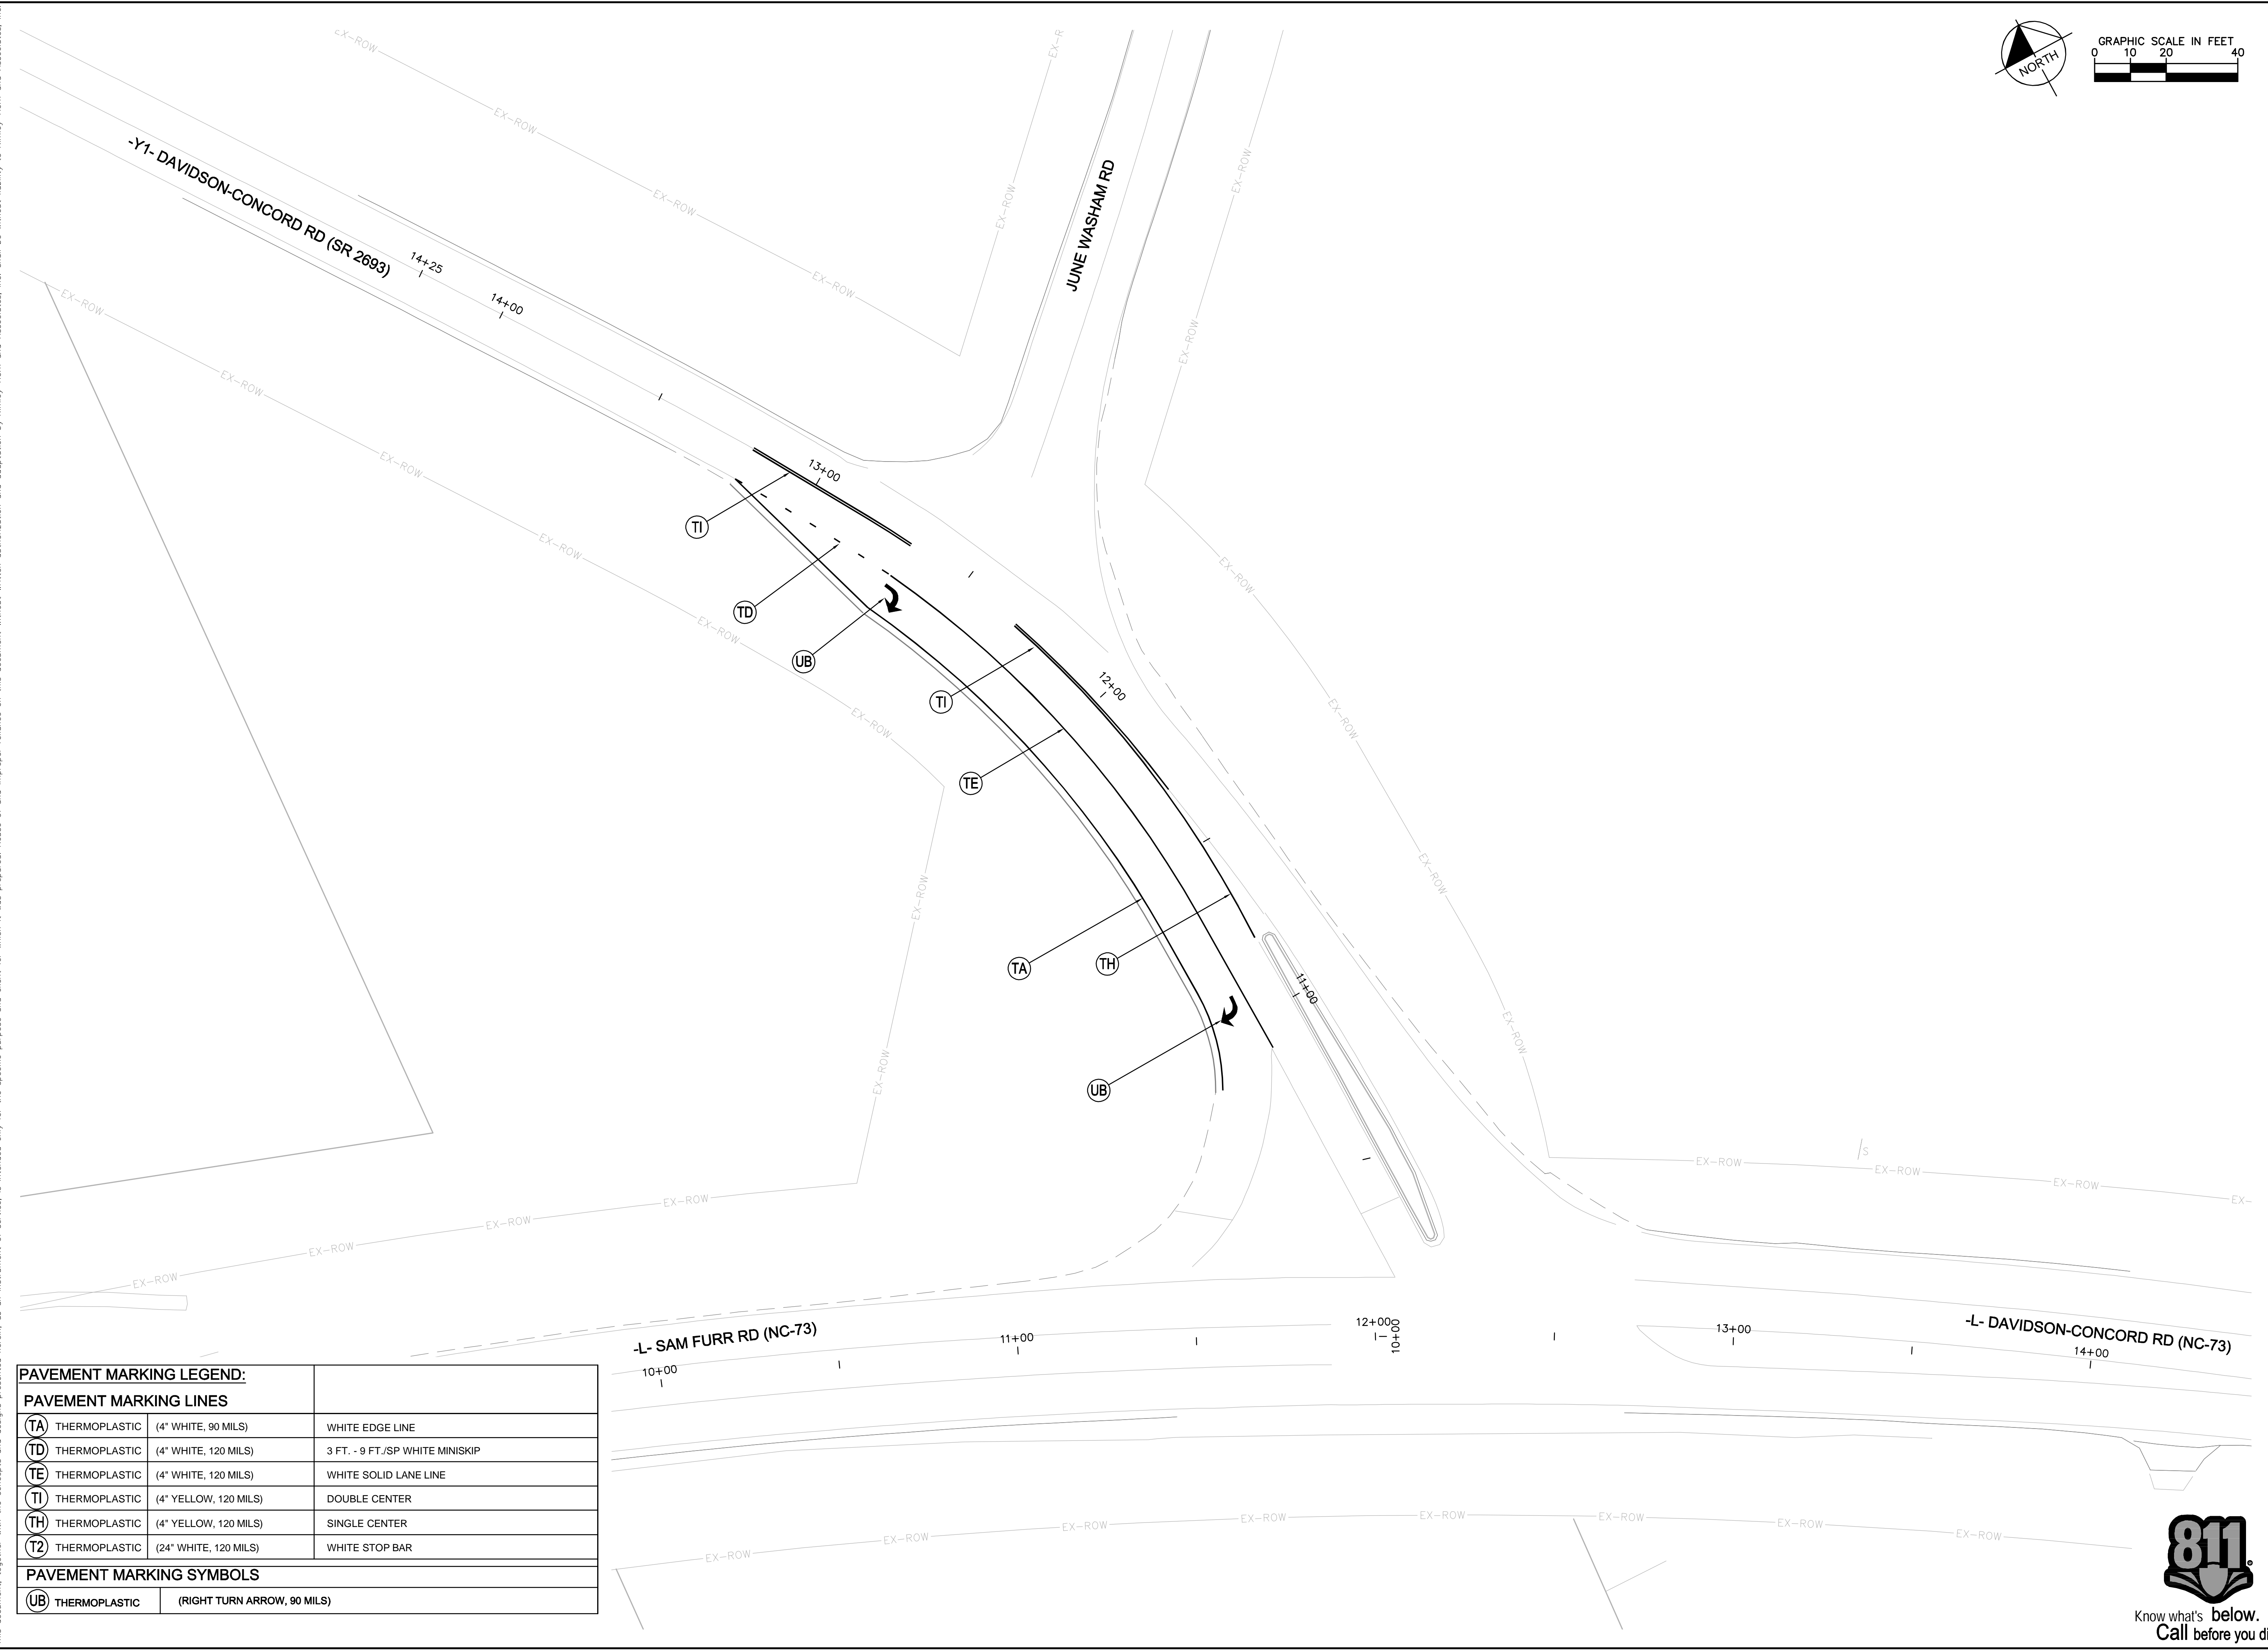

PAVEMENT MARKING LEGEND:			
PAVEMENT MARKING LINES			
(TA)	THERMOPLASTIC	(4" WHITE, 90 MILS)	WHITE EDGE LINE
(TD)	THERMOPLASTIC	(4" WHITE, 120 MILS)	3 FT. - 9 FT./SP WHITE MINISKIP
(TE)	THERMOPLASTIC	(4" WHITE, 120 MILS)	WHITE SOLID LANE LINE
(TI)	THERMOPLASTIC	(4" YELLOW, 120 MILS)	DOUBLE CENTER
(TH)	THERMOPLASTIC	(4" YELLOW, 120 MILS)	SINGLE CENTER
(T2)	THERMOPLASTIC	(24" WHITE, 120 MILS)	WHITE STOP BAR
PAVEMENT MARKING SYMBOLS			
(UB)	THERMOPLASTIC	(RIGHT TURN ARROW, 90 MILS)	

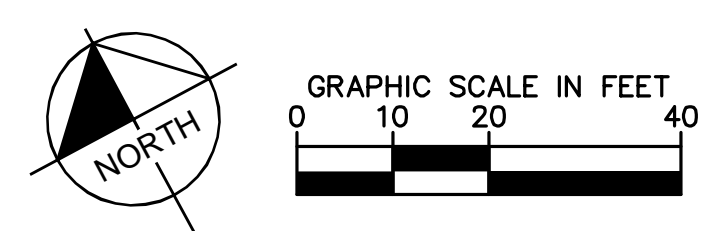

No.	REVISIONS	DATE	BY

Kimley»Horn
 © 2019 KIMLEY-HORN AND ASSOCIATES, INC.
 200 SOUTH TRYON STREET SUITE 200, CHARLOTTE, NC 28202
 PHONE: 704-333-5131
 WWW.KIMLEY-HORN.COM



KHA PROJECT	018312009
DATE	AUGUST, 2019
SCALE	AS SHOWN
DESIGNED BY	JMR
DRAWN BY	AJ
CHECKED BY	JMR

PAVEMENT MARKING AND SIGNING

DAVIDSON - CONCORD ROAD
 AT NC 73
 PREPARED FOR
 TOWN OF DAVIDSON

SHEET NUMBER
PM-1